




Soeasy Expandable Container House
5.8M*6.3M*2.5H
2 bedroom Design

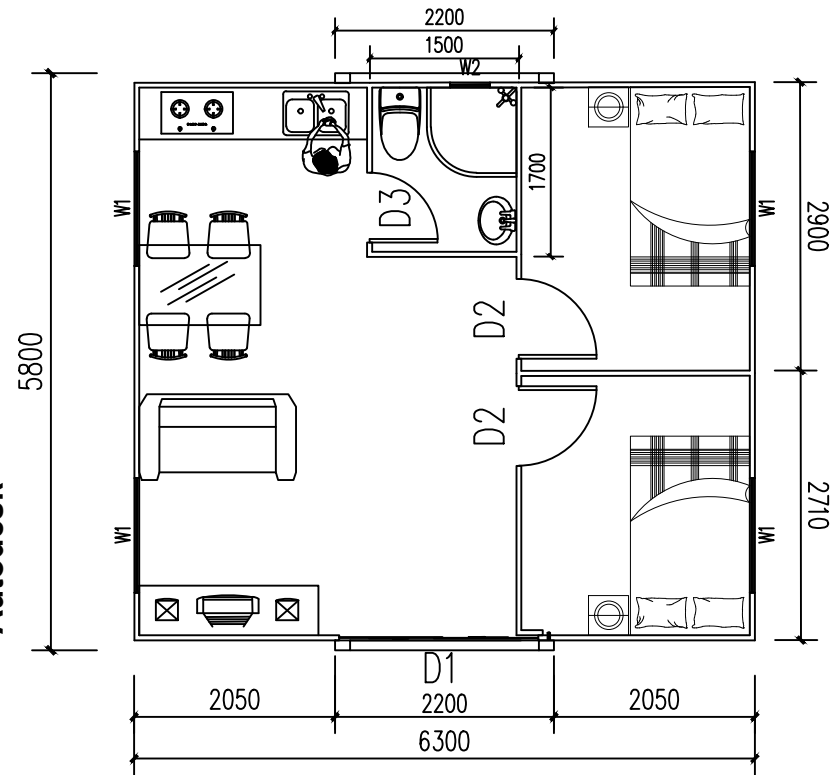


Plan

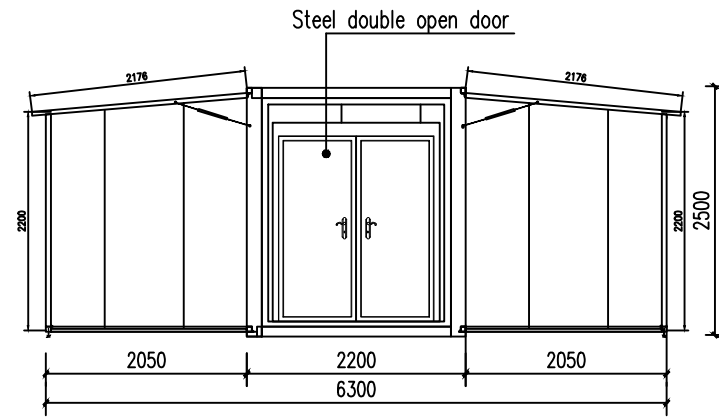


Front elevation

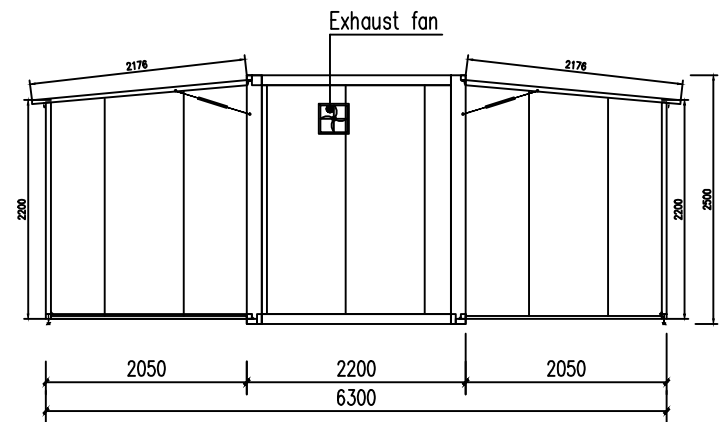

Back elevation

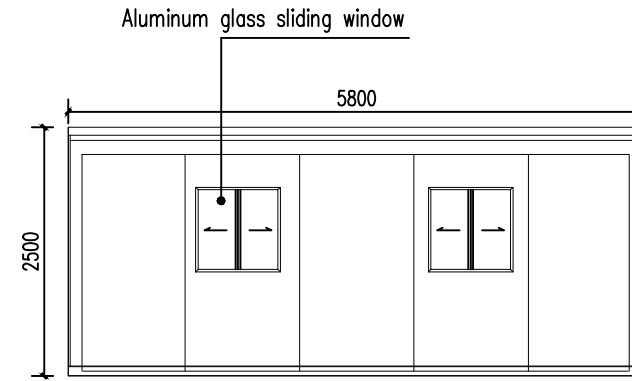

Left elevation

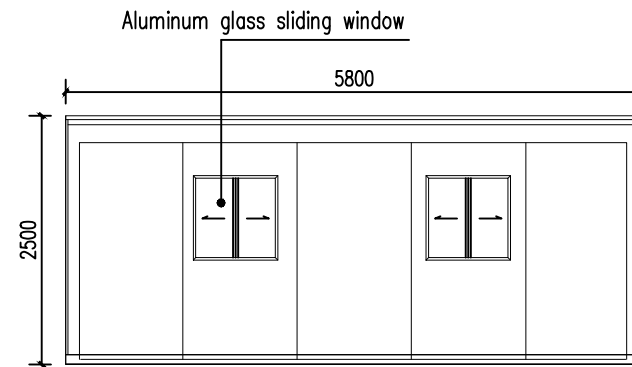

Right elevation

Client / 客户 :		
Design Consultant / 设计顾问 :		
Coordinating Architect / 协调建筑师 :		
M&E Consultant / 机电顾问 :		
General contractors / 总承包商 :		
SOEASY FOSHAN SOEASY MODULAR HOUSING CO LTD		
<p>Note / 注意: All measurement are in metrical system must be checked at site. Do not scale drawing. All design drawing are copyright and the property of FOSHAN SOEASY MODULAR HOUSING CO LTD</p> <p>所有尺寸均为公制, 必须在现场核对。请勿按图缩放。所有设计图纸均为佛山索易模块化住房有限公司版权所有。</p>		
Rev.	Description	Issue date
Project Title / 项目名称 :		
Drawing Title / 图名 :		
Design / 设计 :	Checked By / 审核 :	
Drawn By / 绘图 :	Approved By / 审批 :	
Date / 日期 :	Scale / 比例 :	
Job No / 项目编号 :		
Factory Code / 工厂代码 :		
Group No / 组别 :		
Designer Dwg No / 设计图号 :		
Dwg No / 图号 :	Page	