




Folding Container Toilet 2.5mX5.8mX2.6H

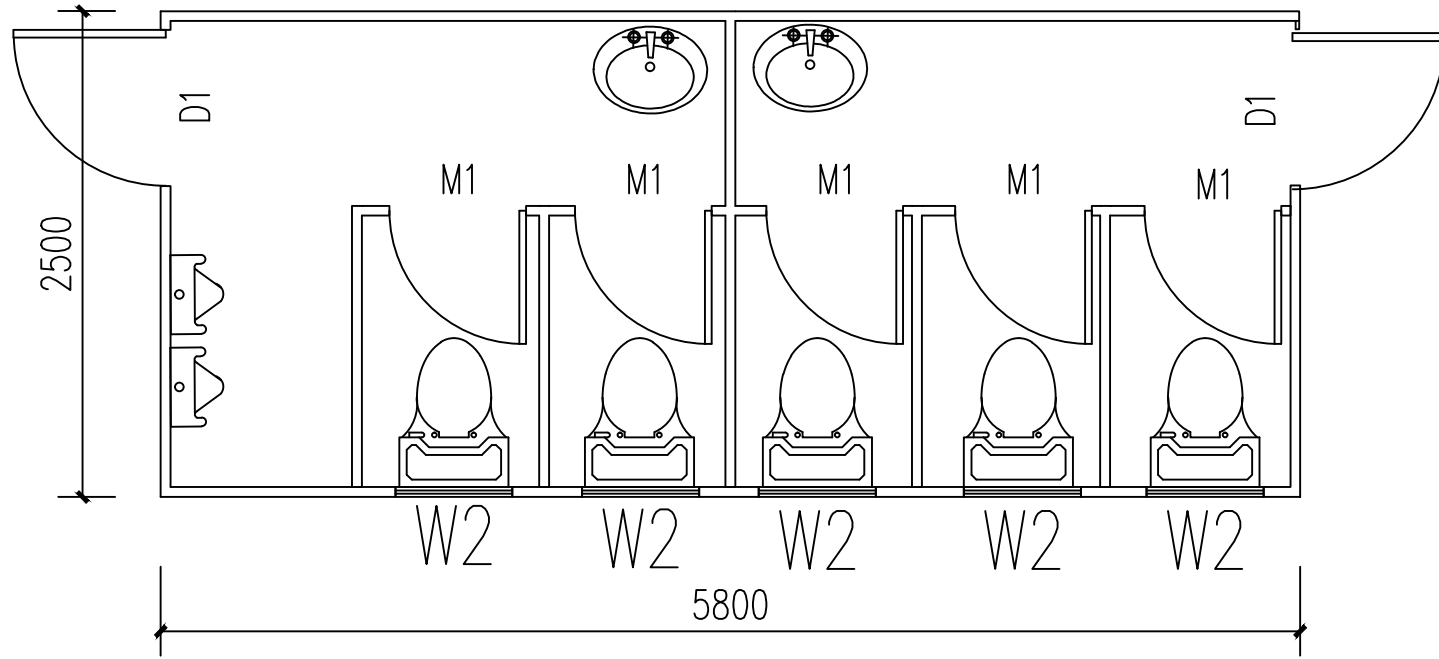


Plan

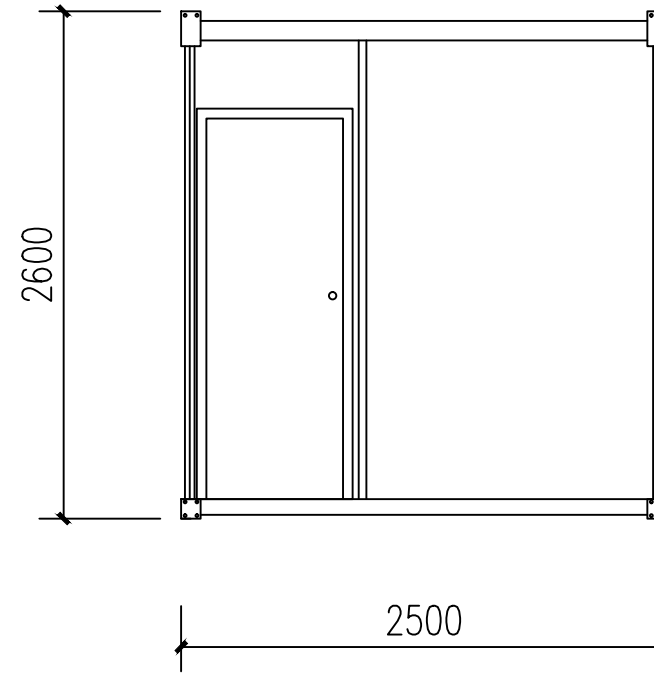

Front Side View

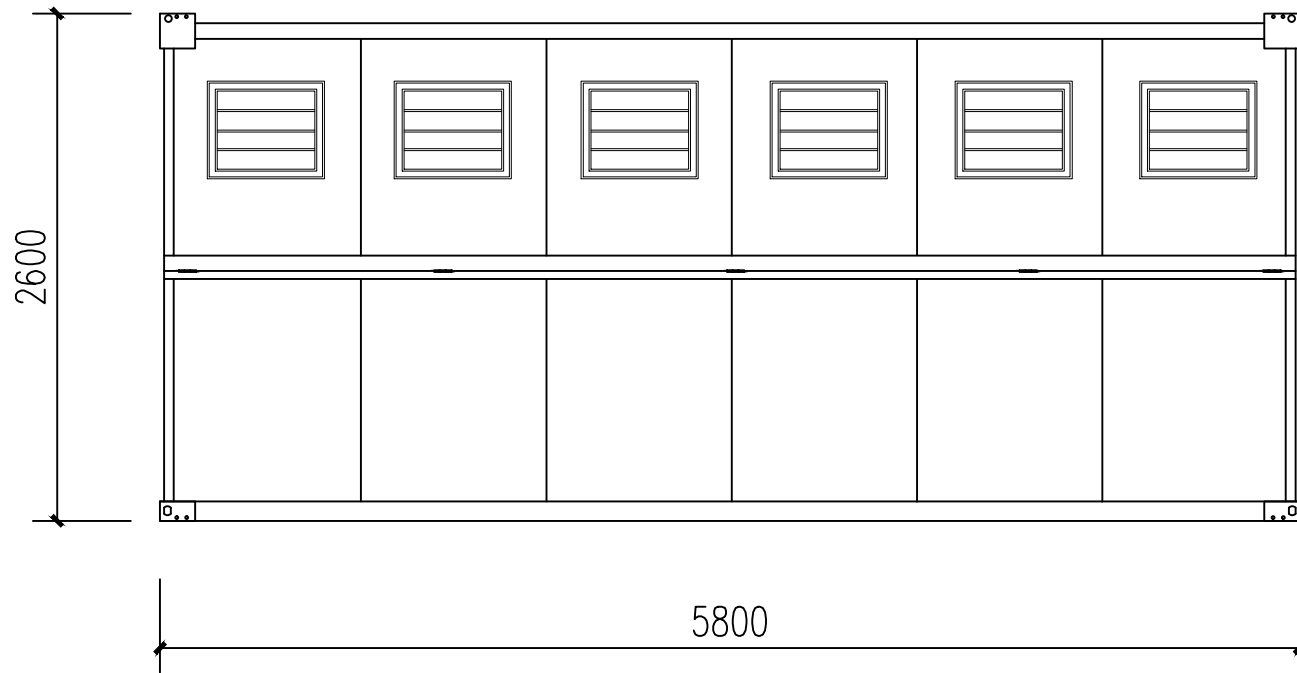

Side Elevation

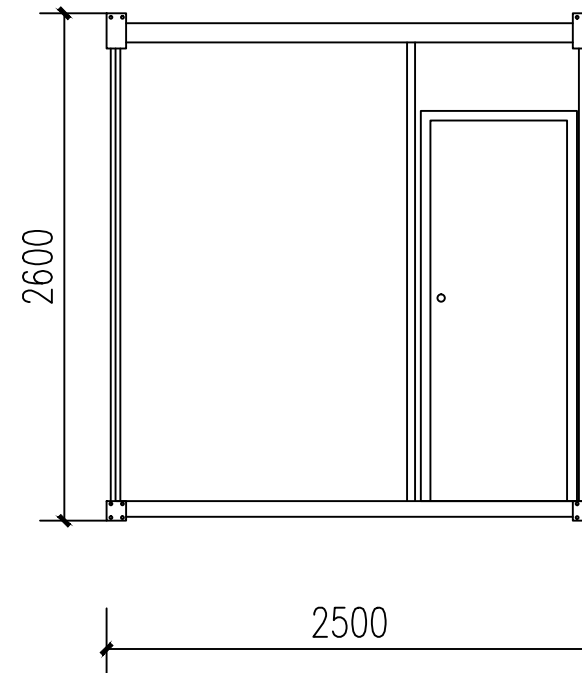

Back Side View

Client / 客户 :		
Design Consultant / 设计顾问 :		
Coordinating Architect / 协调建筑师 :		
M&E Consultant / 机电顾问 :		
General contractors / 总承包商 :		
SOEASY GUANGDONG SOEASY CONTAINER HOUSING CO LTD		
Note / 注意: All measurement are in metrical system must be checked at site. Do not scale drawing. All design drawing are copyright and the property of GUANGDONG SOEASY CONTAINER HOUSING CO LTD		
所有尺寸均以米制单位为准, 现场施工前必须核对, 不得随意更改, 所有设计图纸均为广东索易集装箱房屋有限公司版权所有, 未经许可不得擅自复制或传播。		
Rev.	Description	Issue date
Project Title / 项目名称 :		
Drawing Title / 图名 :		
Designr / 设计 :	Checked By / 审核 :	
Drawn By / 绘图 :	Approved By / 审批 :	
Date / 日期 :	Scale / 比例 :	
Job No / 工单号 :		
Factory Code / 工厂代码 :		
Group No / 组别 :		
Designer Dwg No / 设计图号 :		
Dwg No / 图号 :	Page	